

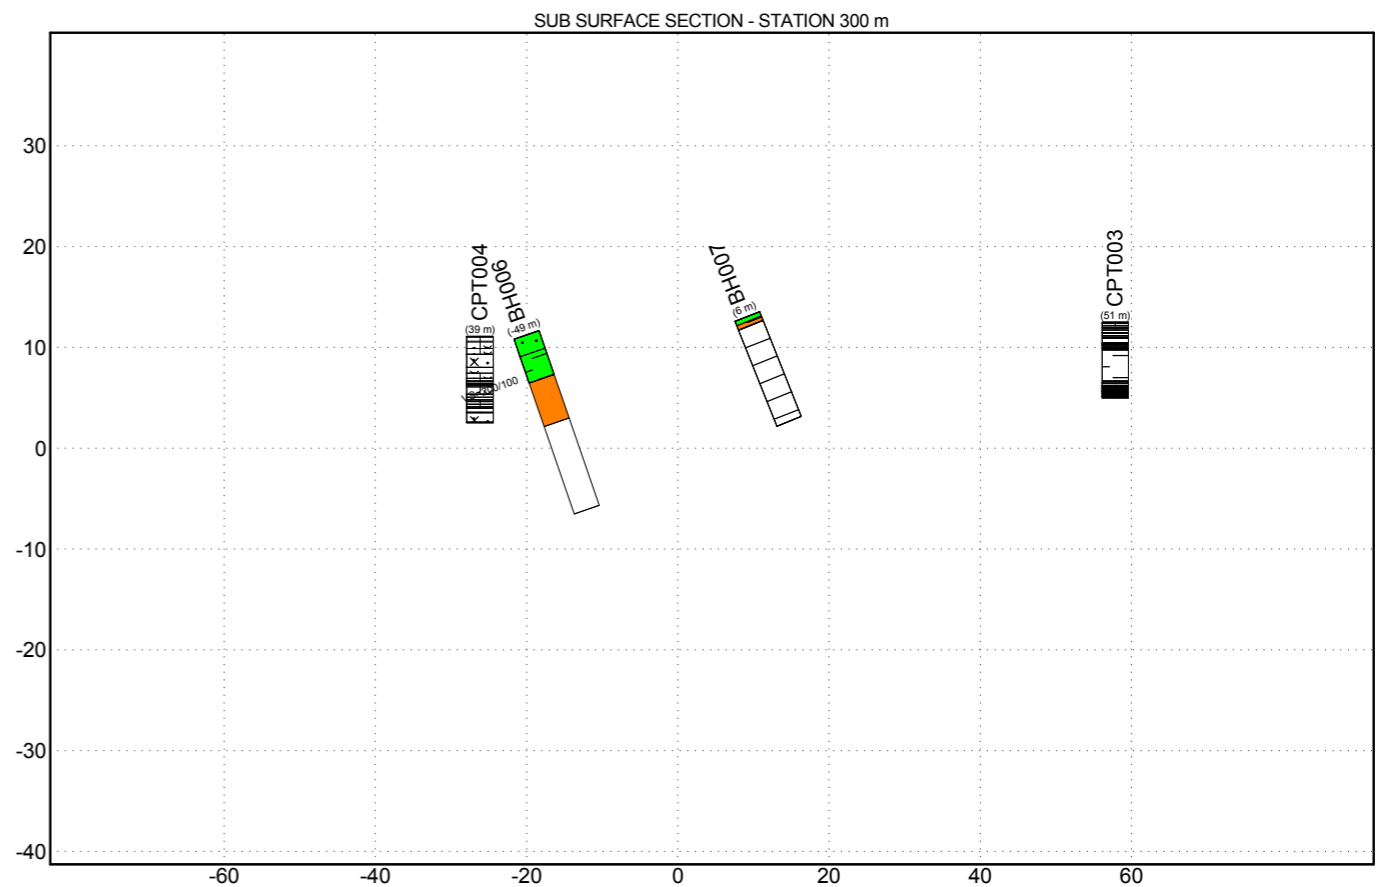
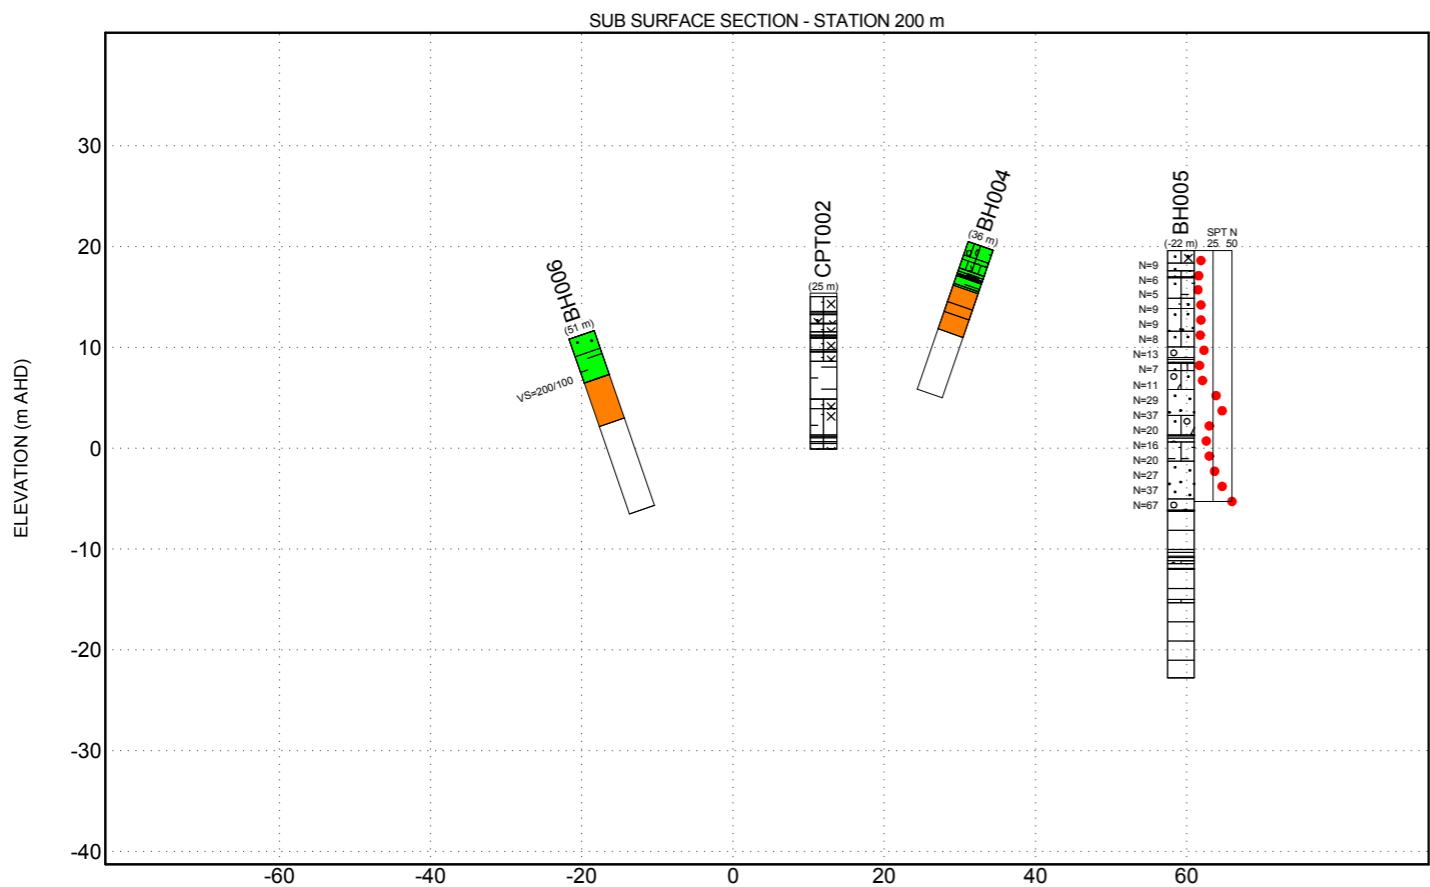


FENCE GENERATOR TOOL_AGS_LIB 1.00.GLB Fence GEN CROSS SECTION 2 X 2 FENCE GENERATOR TOOL_AGS_RT 1.00.GPJ 2X2 - 1.GDW 24/11/2009 09:11 & 2.005 Developed by Datgel

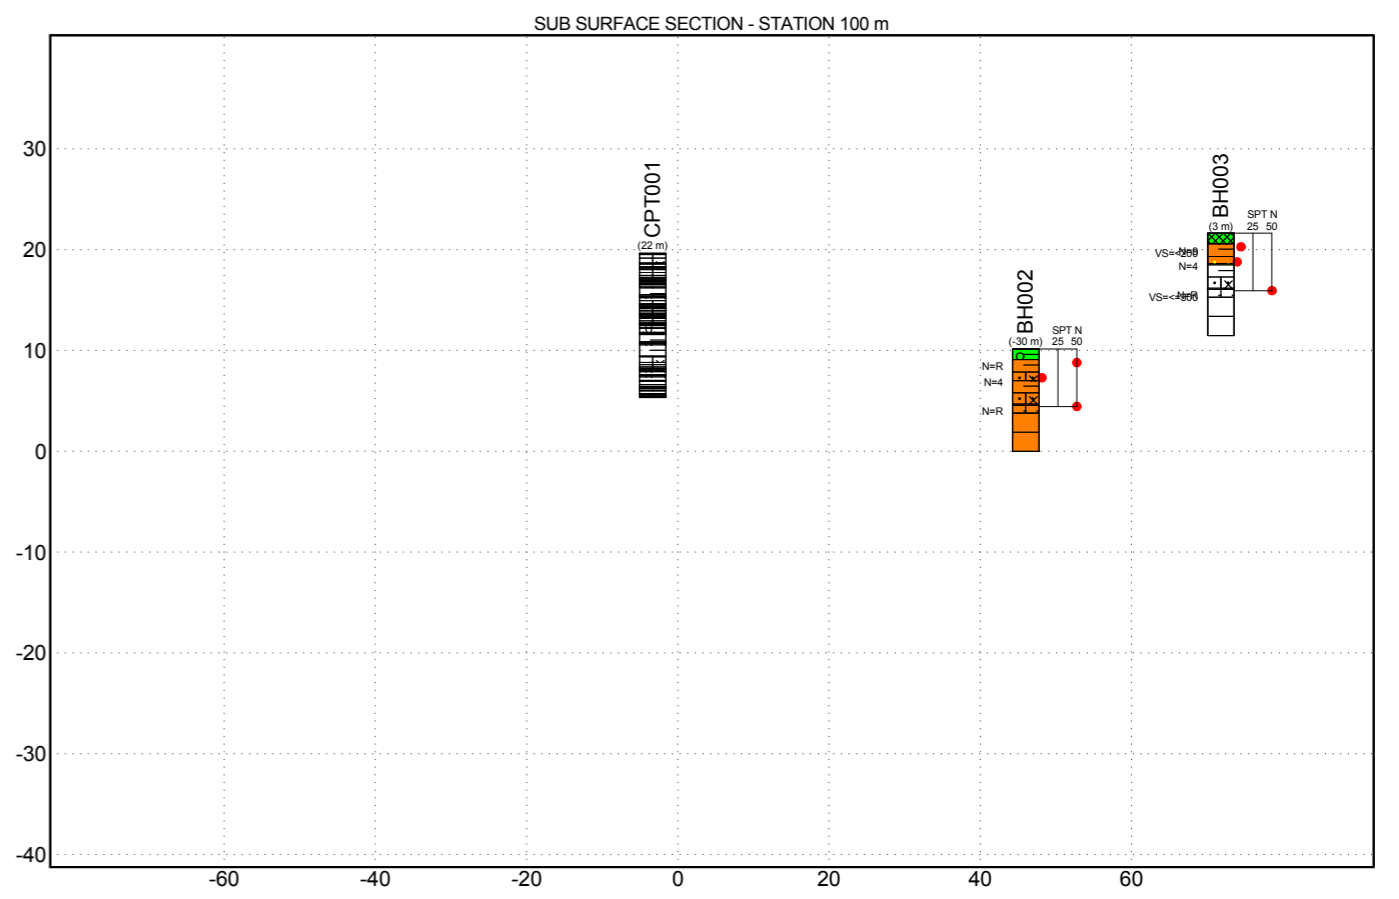

MATERIAL GRAPHIC

SP-SM	GP	SILTSTONE	SANDSTONE
SP	CI	CORE LOSS	CH
CL	CL-CI	CLAYSTONE	GRANITE

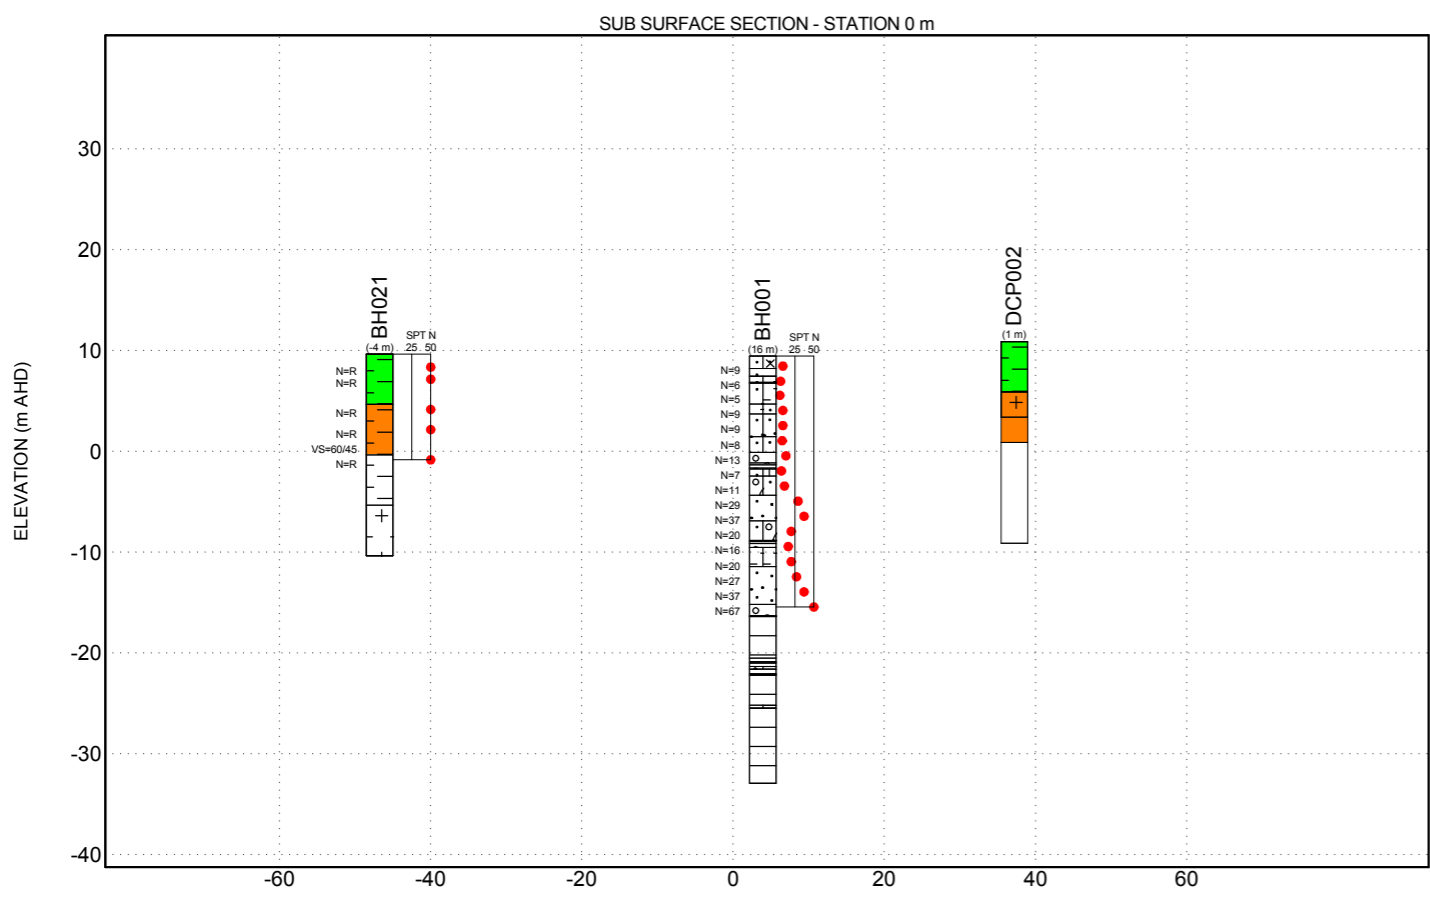


TITLE
 Road Department
 Company A
 Somewhere, World
 gINT AGS Sample Project
 SUB SURFACE SECTION - STATION 0 m




DRAWN	DB	DATE	24/11/2009
CHECKED	CB	DATE	24/11/2009
SCALE	H 1:1000 V 1:750		A3
PROJECT No	ABC134	FIGURE No	Figure 1 (1 OF 2)

FENCE GENERATOR TOOL_AGS_LIB 1.00.GLB Fence GEN CROSS SECTION 2 X 2 FENCE GENERATOR TOOL_AGS_RTA 1.00.GPJ 2X2 - 1.GDW 24/11/2009 09:13 8.2.005 Developed by Datgel

SUB SURFACE SECTION - STATION 400 m

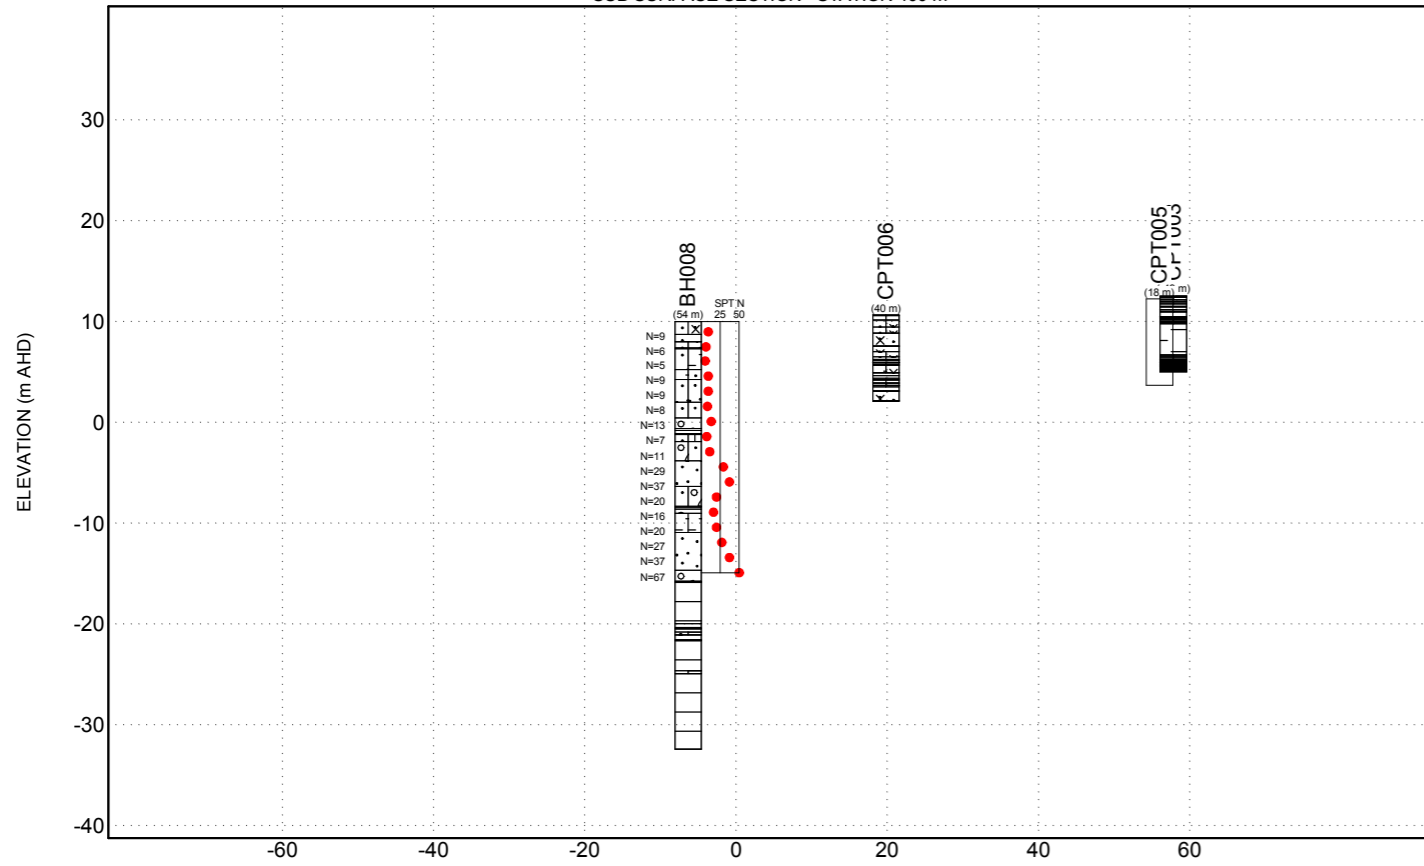

SUB SURFACE SECTION - STATION 500 m

  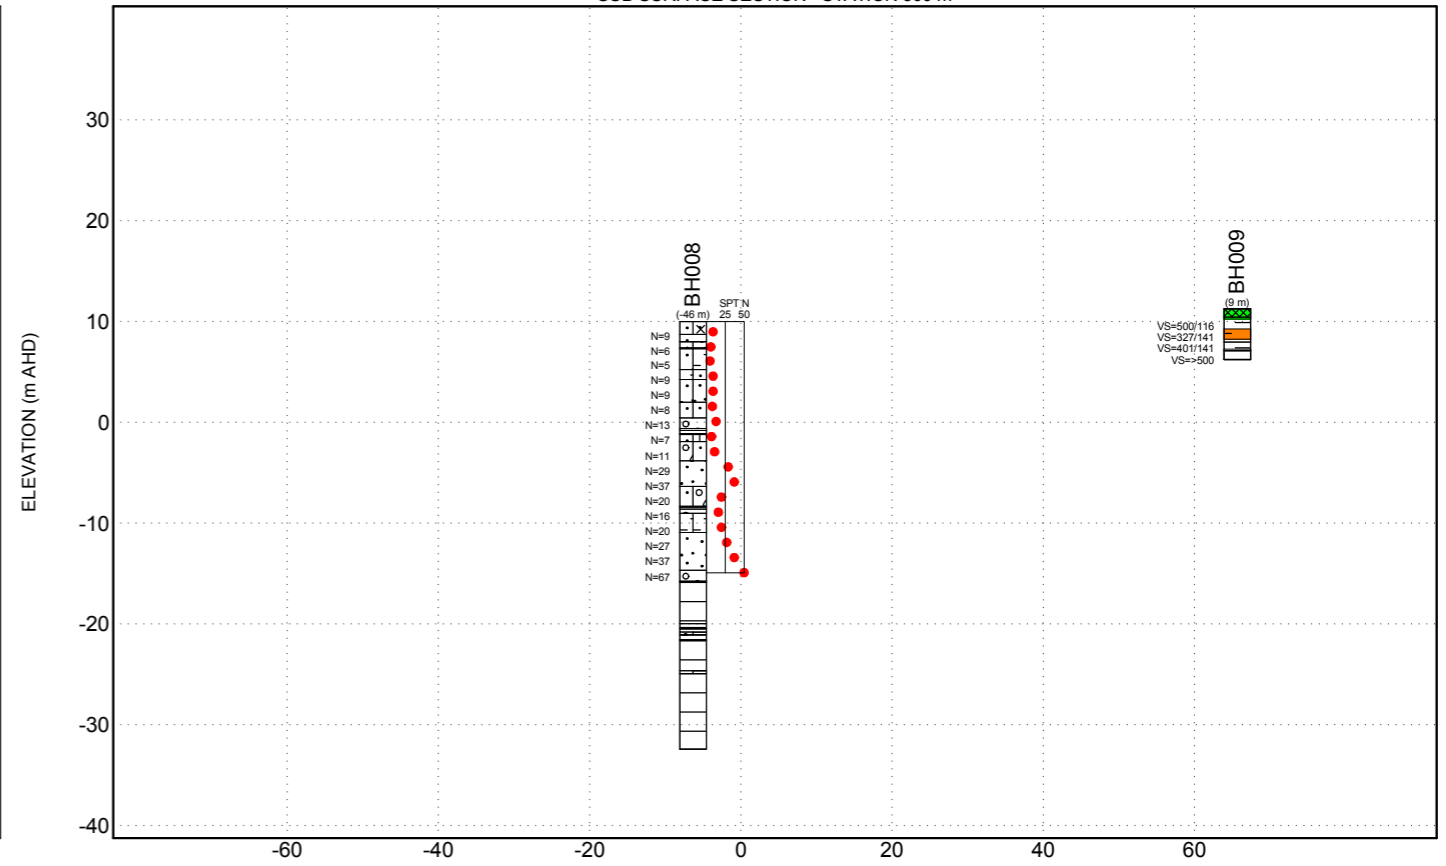

MATERIAL GRAPHIC

- | | | | |
|-------|-------|-----------|-----------|
| SP-SM | GP | SILTSTONE | SANDSTONE |
| SP | CI | CORE LOSS | CH |
| CL | CL-CI | CLAYSTONE | SM |



TITLE
 Road Department
 Company A
 Somewhere, World
 gINT AGS Sample Project
 SUB SURFACE SECTION - STATION 400 m

DRAWN	DB	DATE	24/11/2009
CHECKED	CB	DATE	24/11/2009
SCALE	H 1:1000 V 1:750		A3
PROJECT No	ABC134	FIGURE No	Figure 1 (2 OF 2)